



PROPOSED  
2 STORY


SITE PLAN

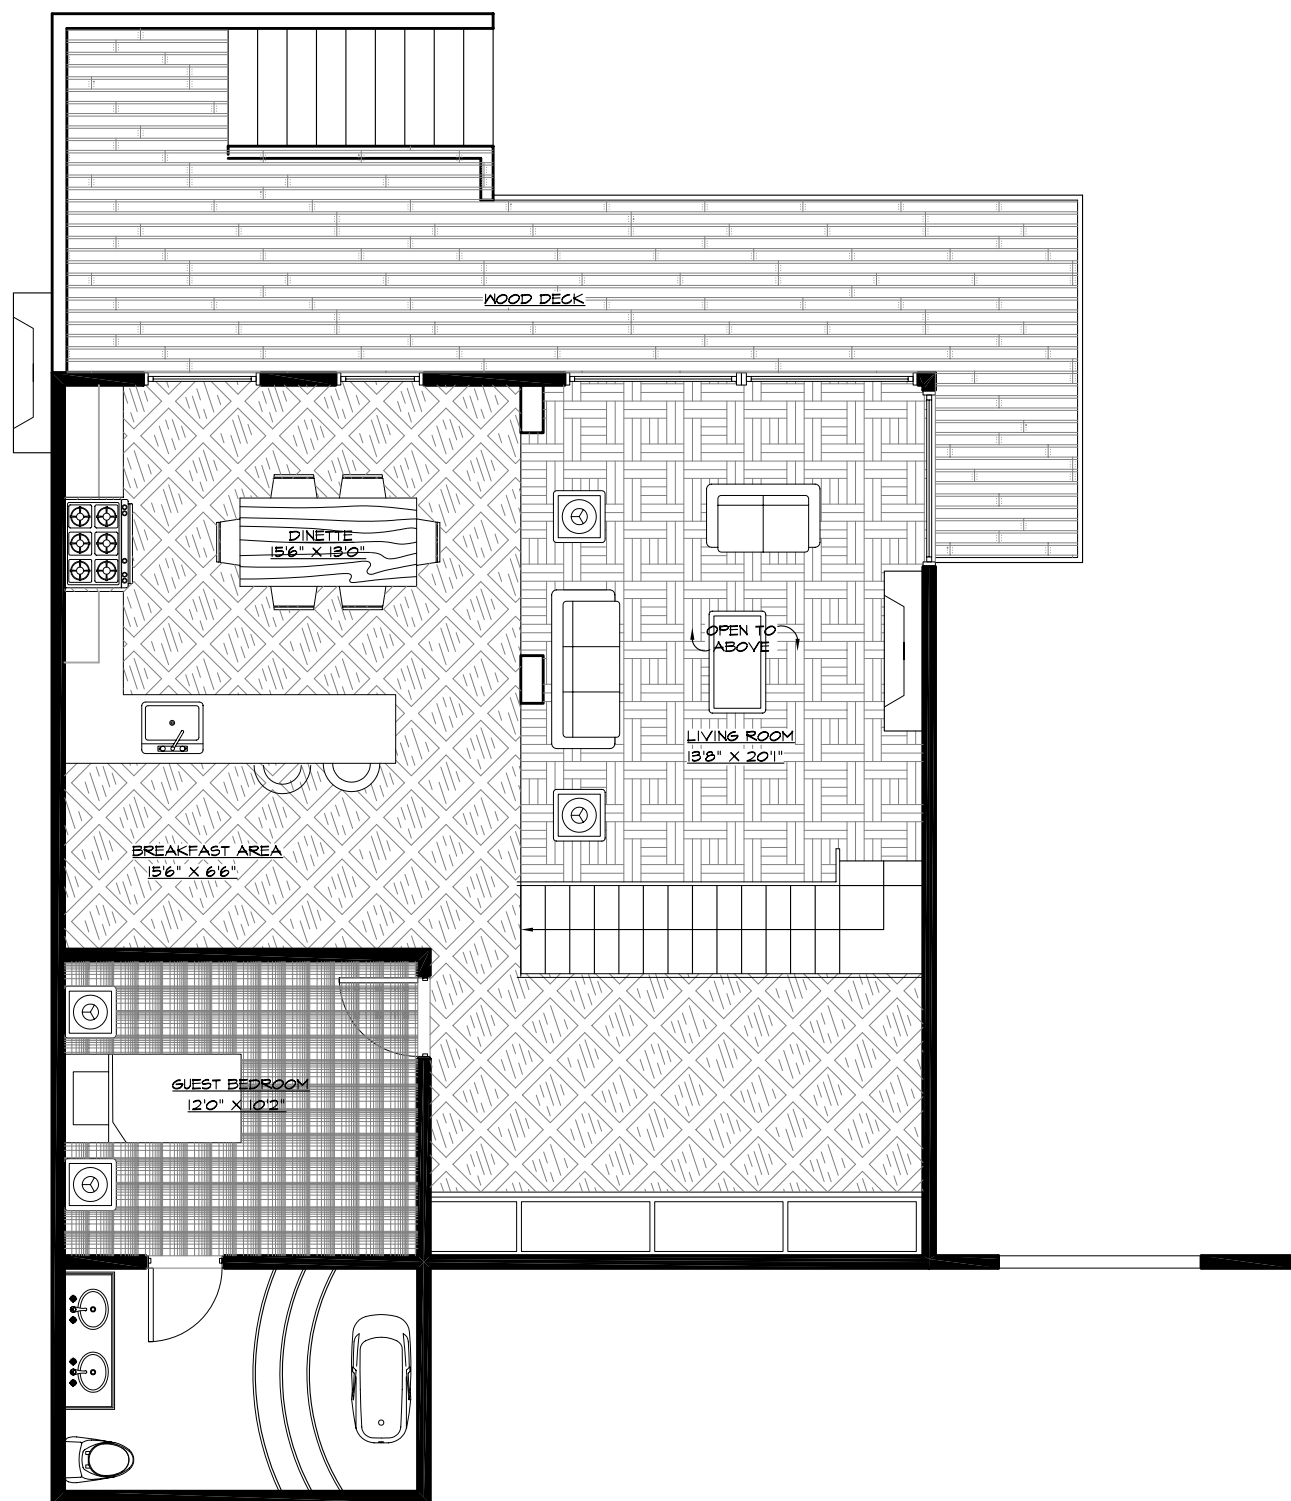



FIRST FLOOR PLAN

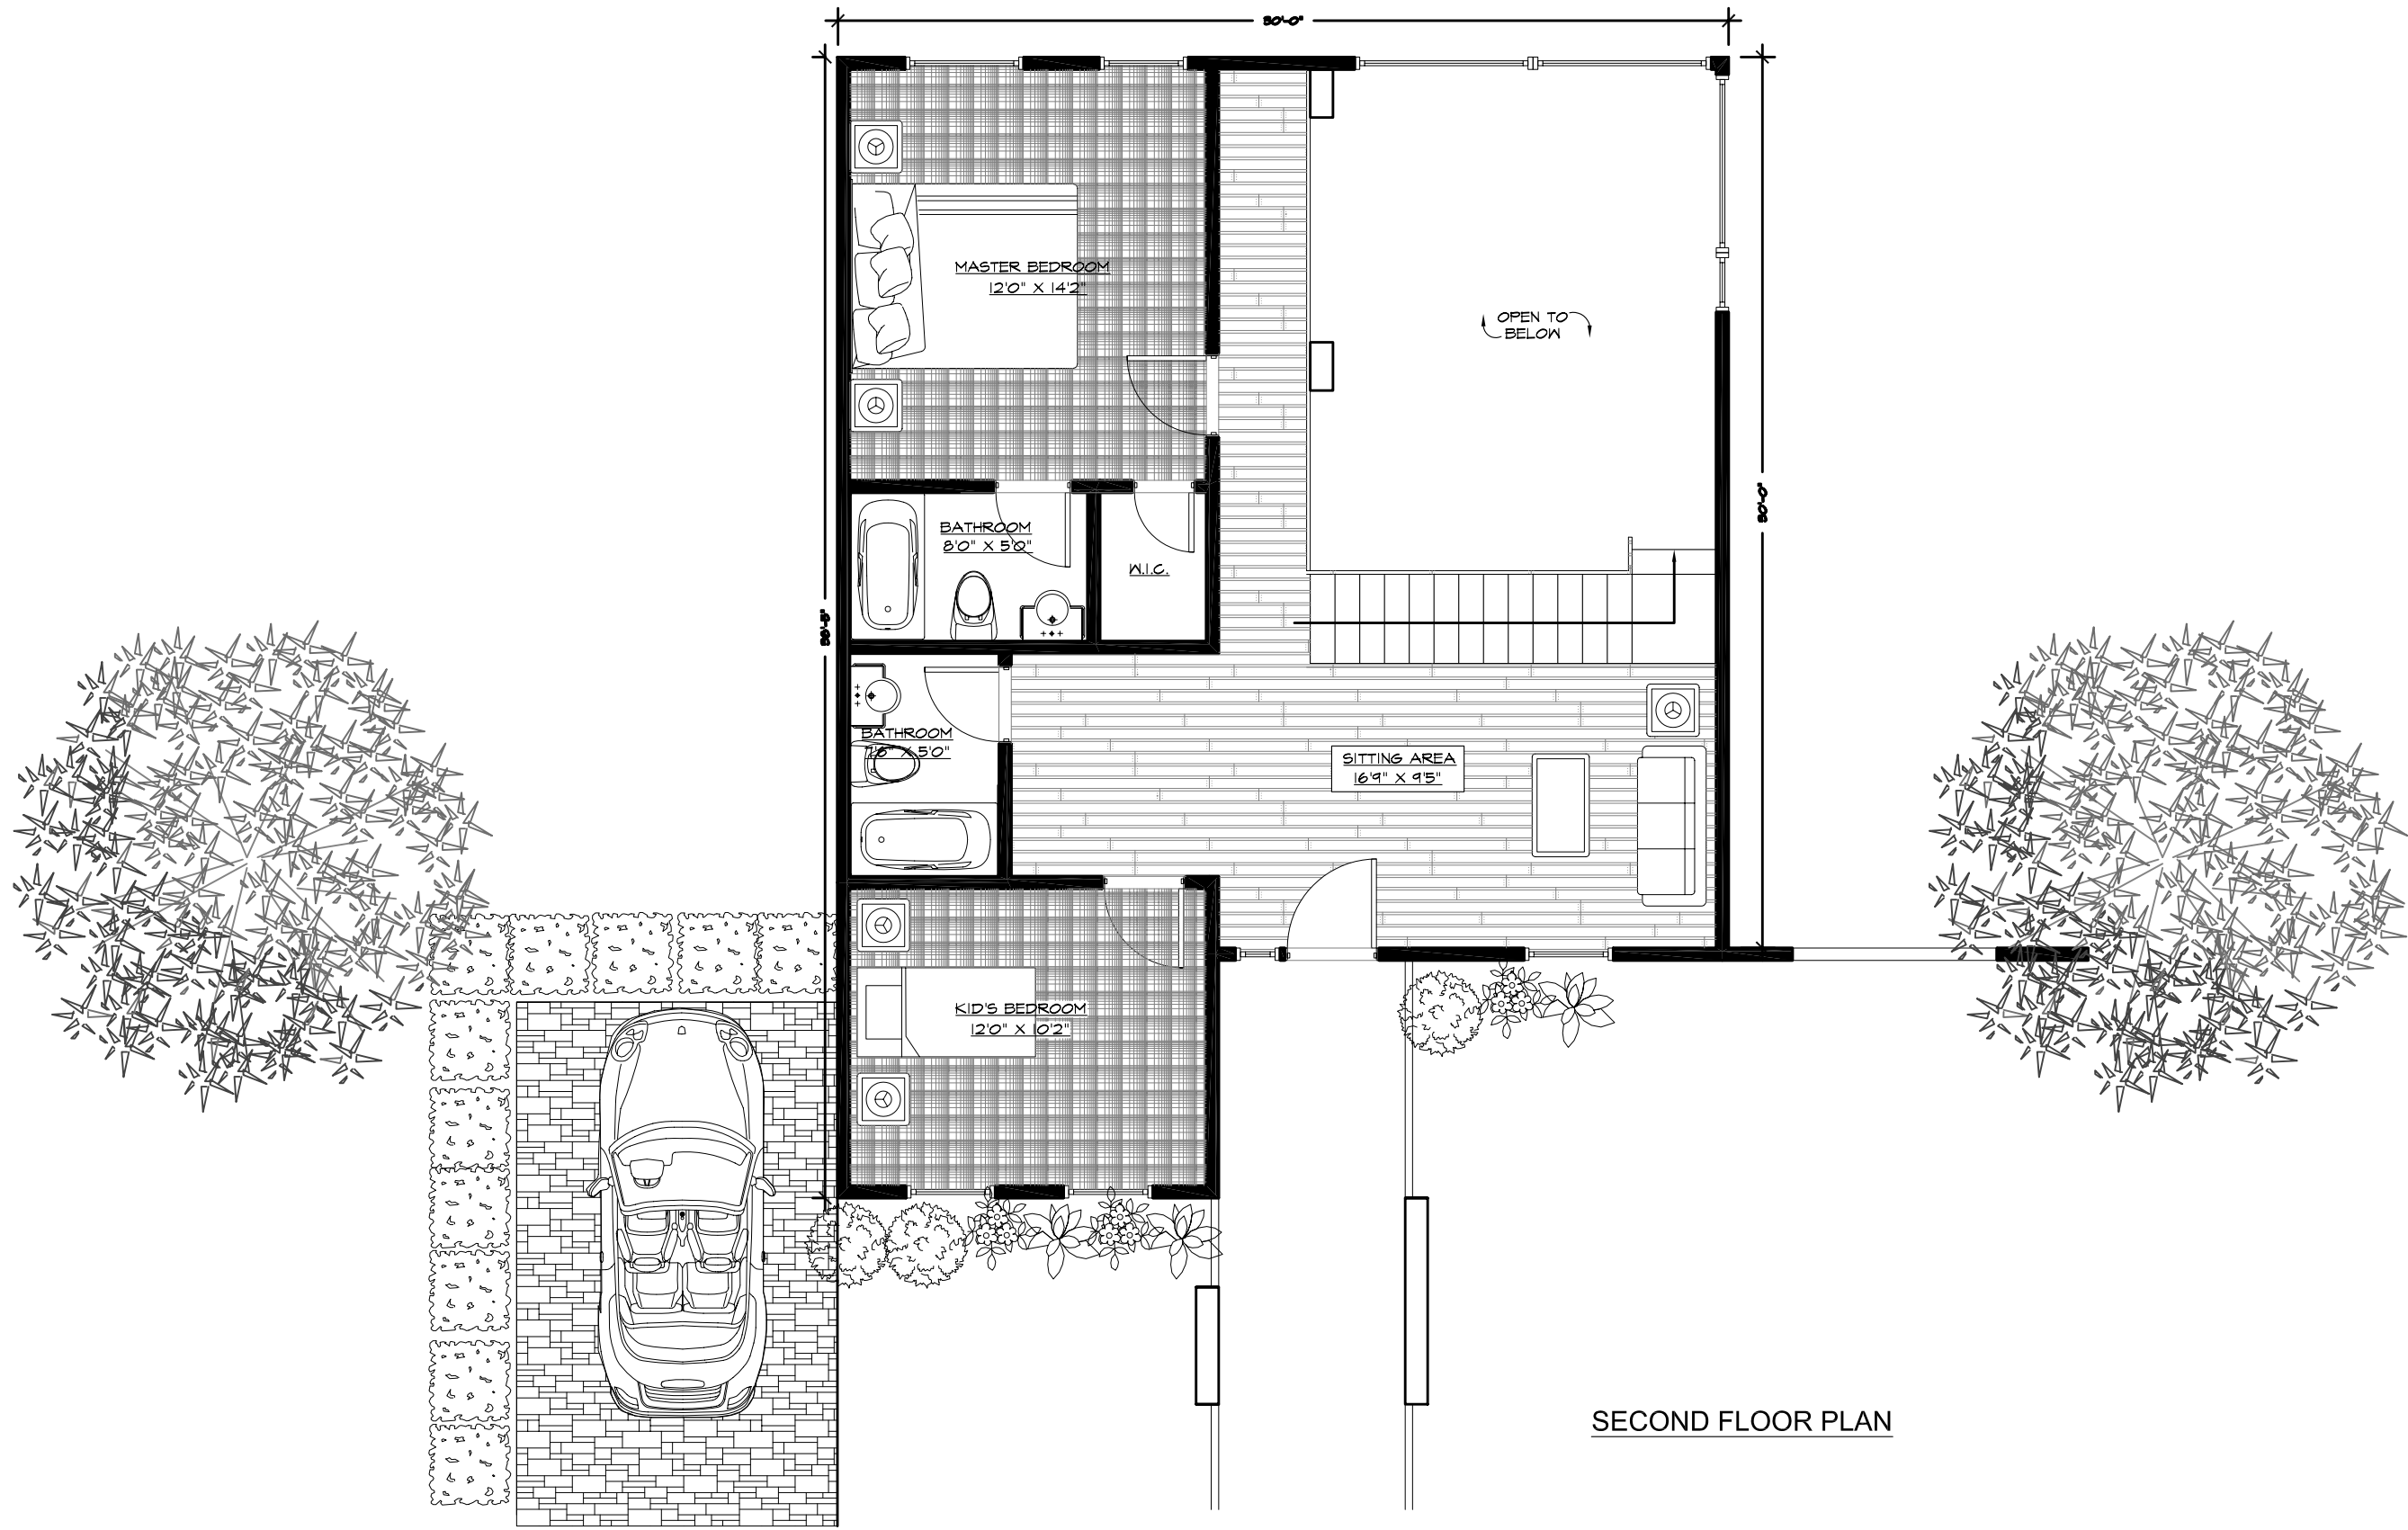

SECOND FLOOR PLAN

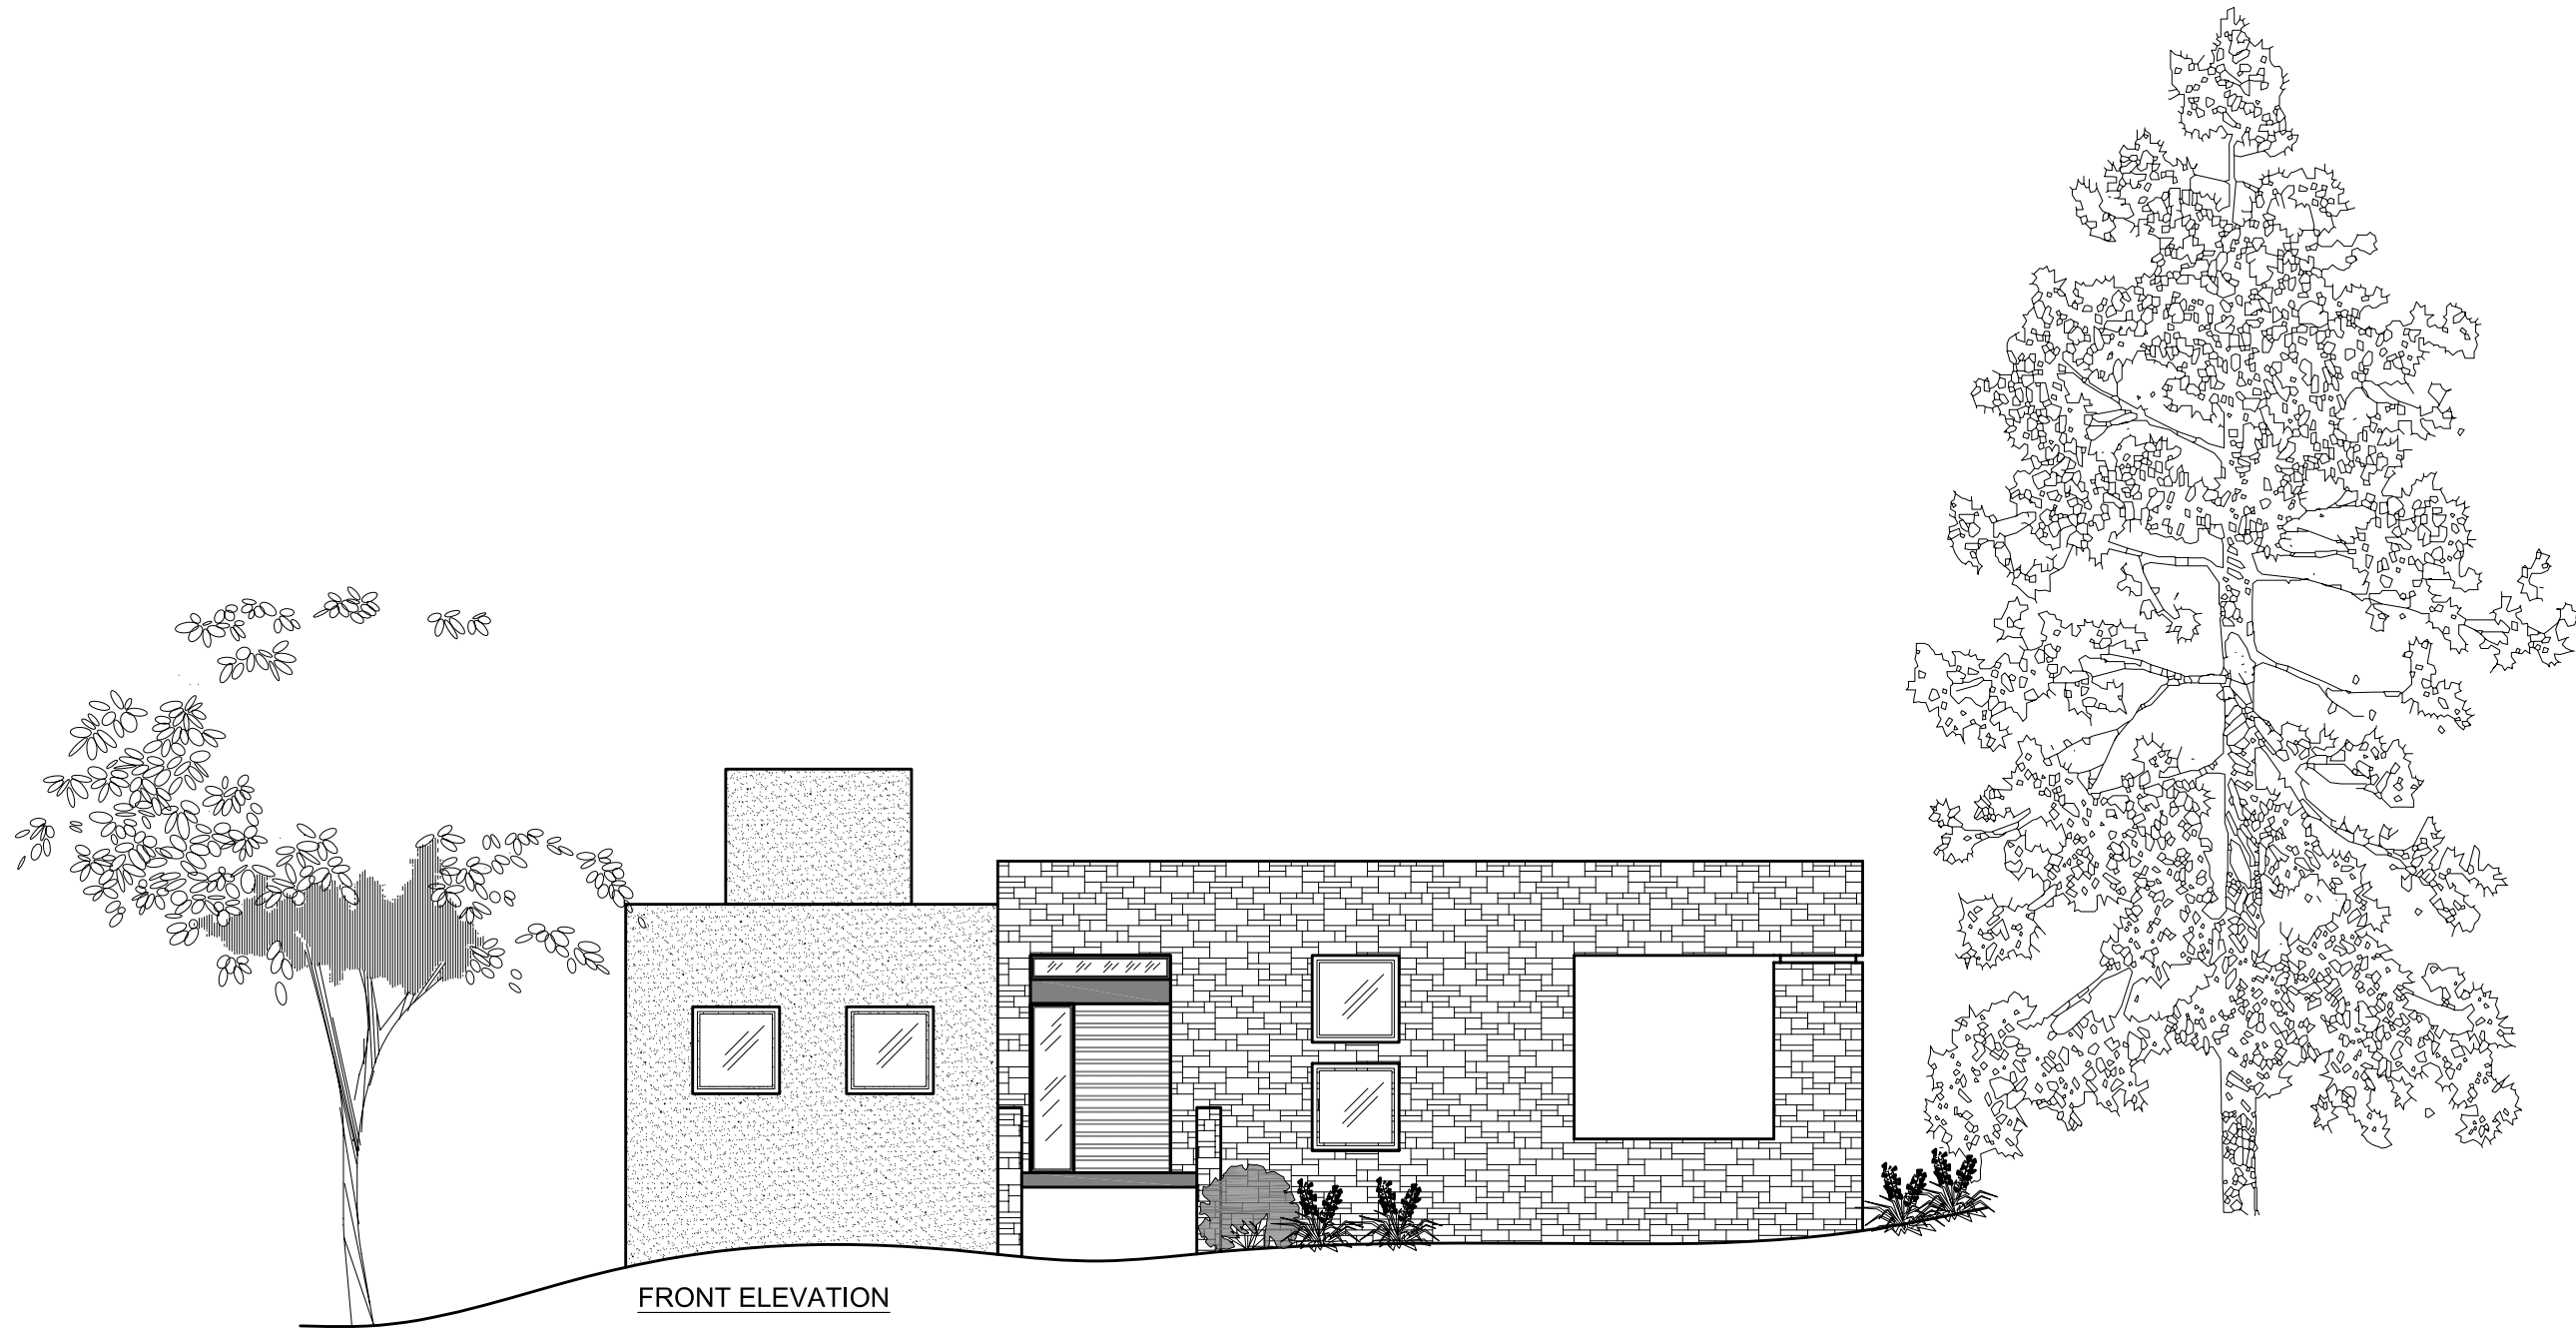

FRONT ELEVATION

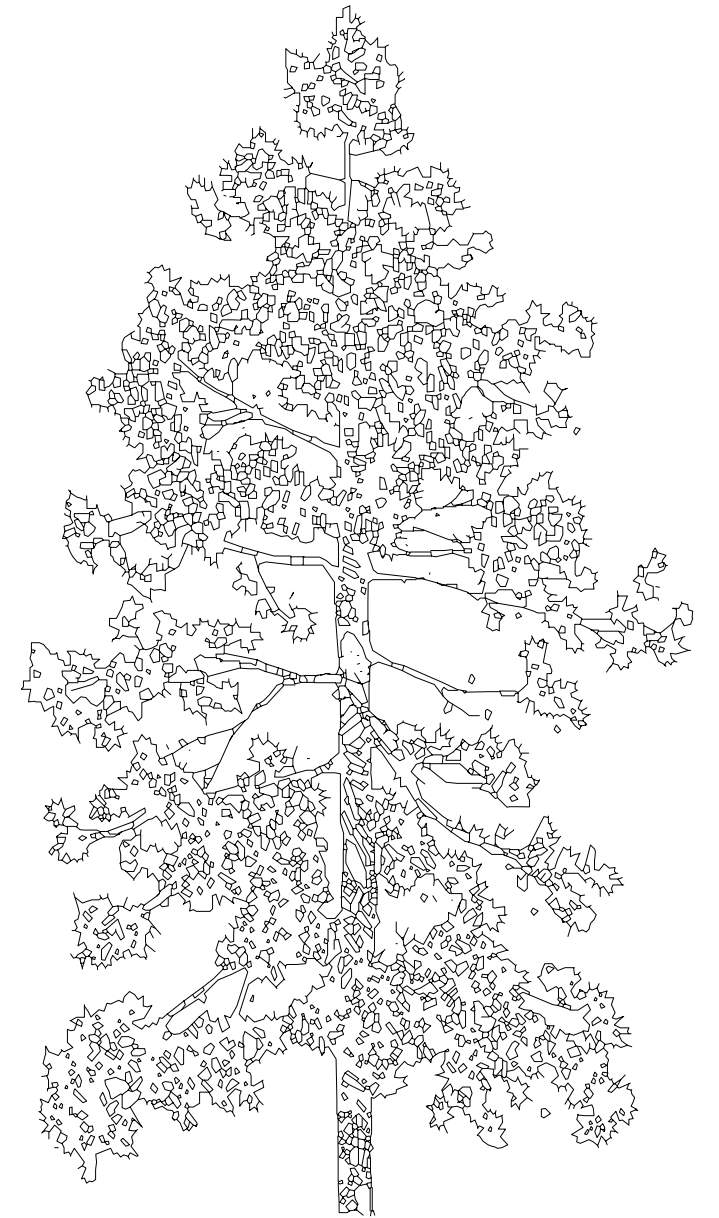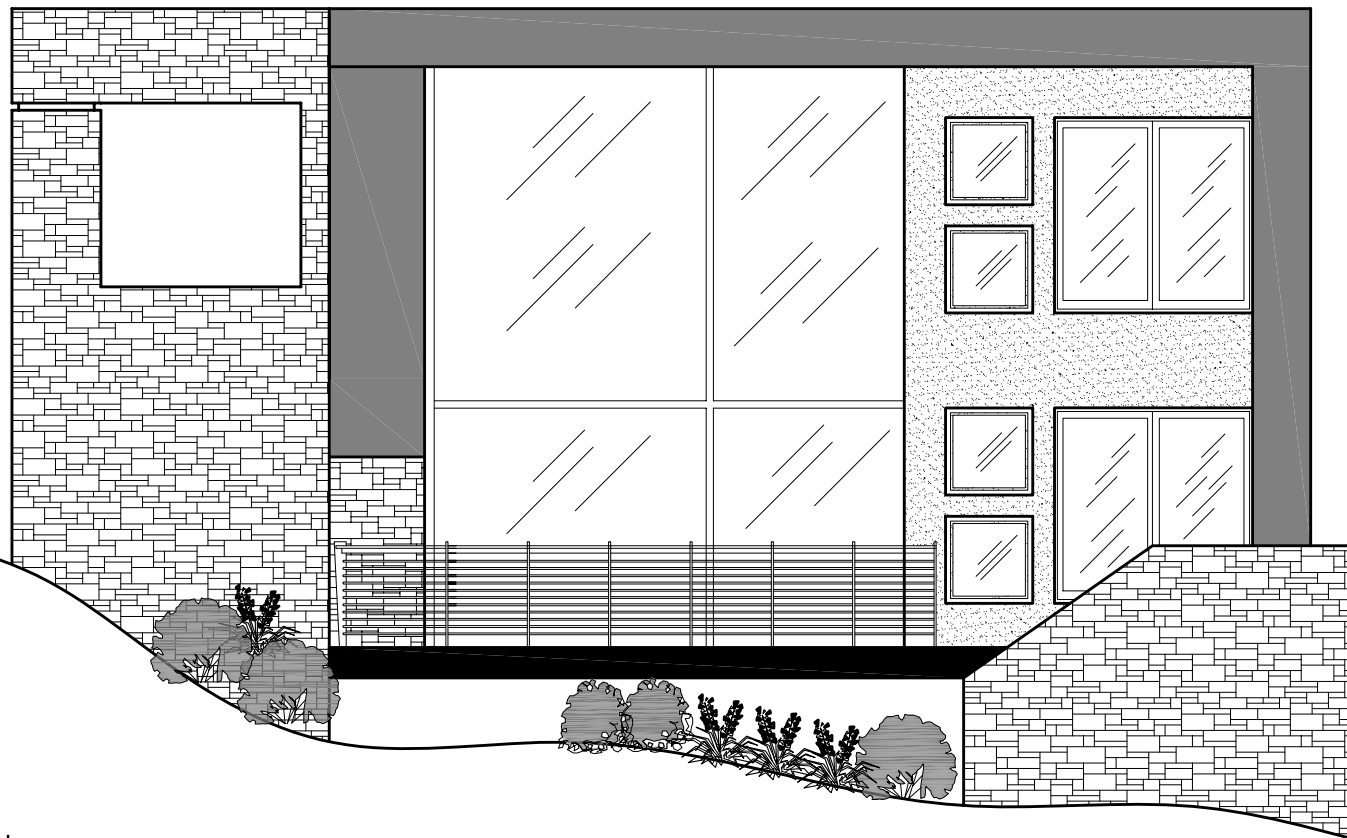

REAR ELEVATION