



ELEVATION SOUTH 1/4"

9/21/05




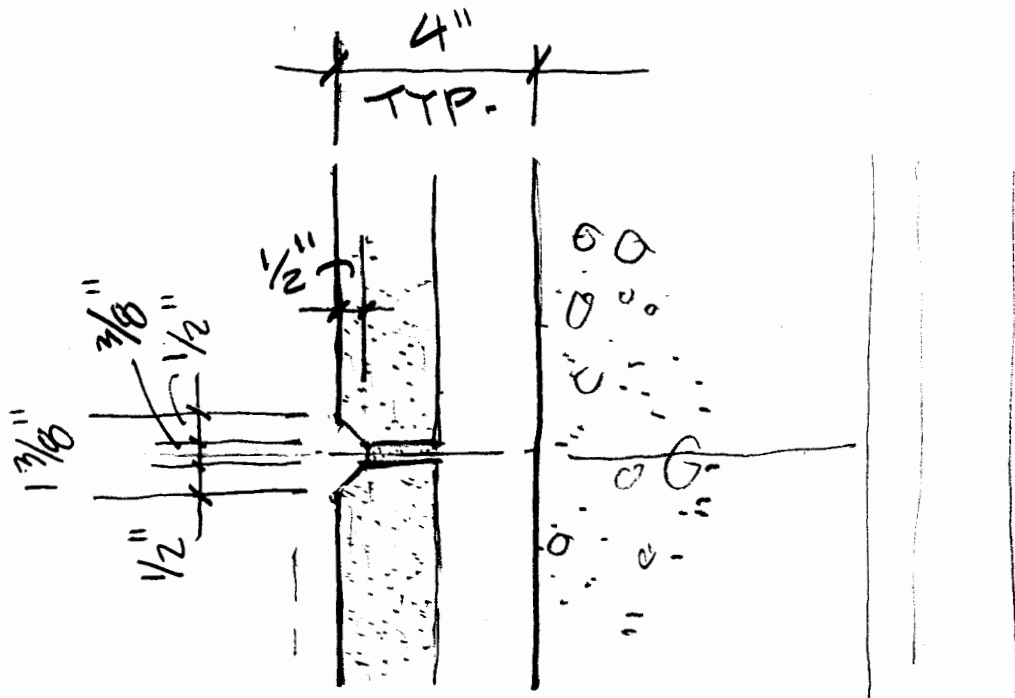


① TYPICAL JOINT

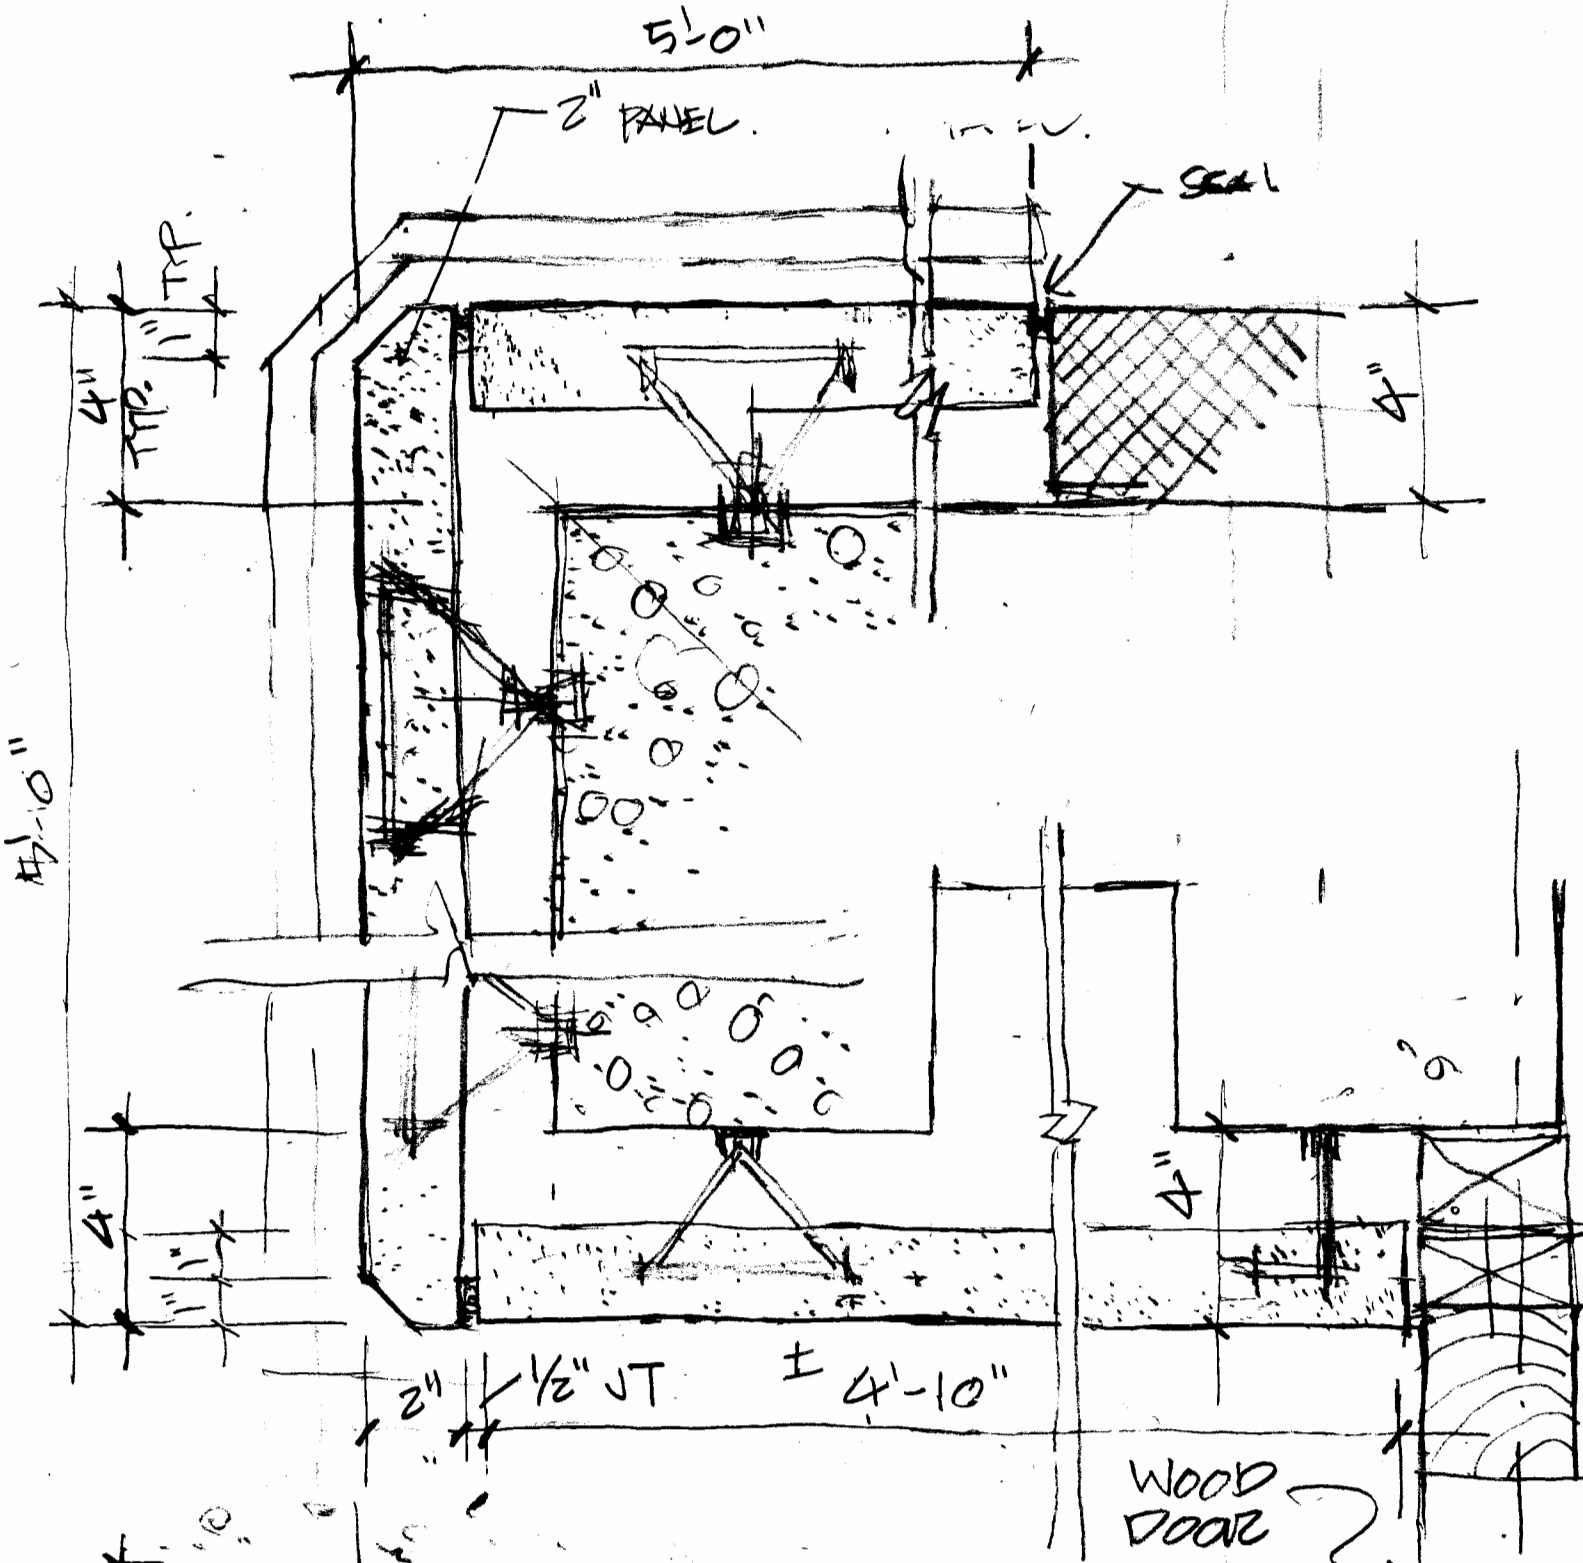


② PLAN DETAIL

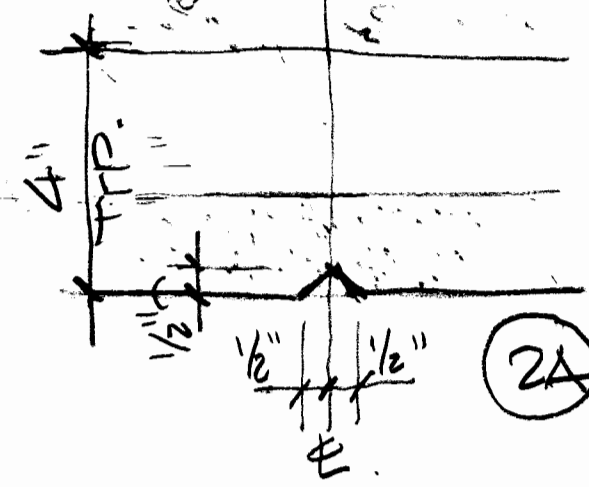


②A TYPICAL GROOVE

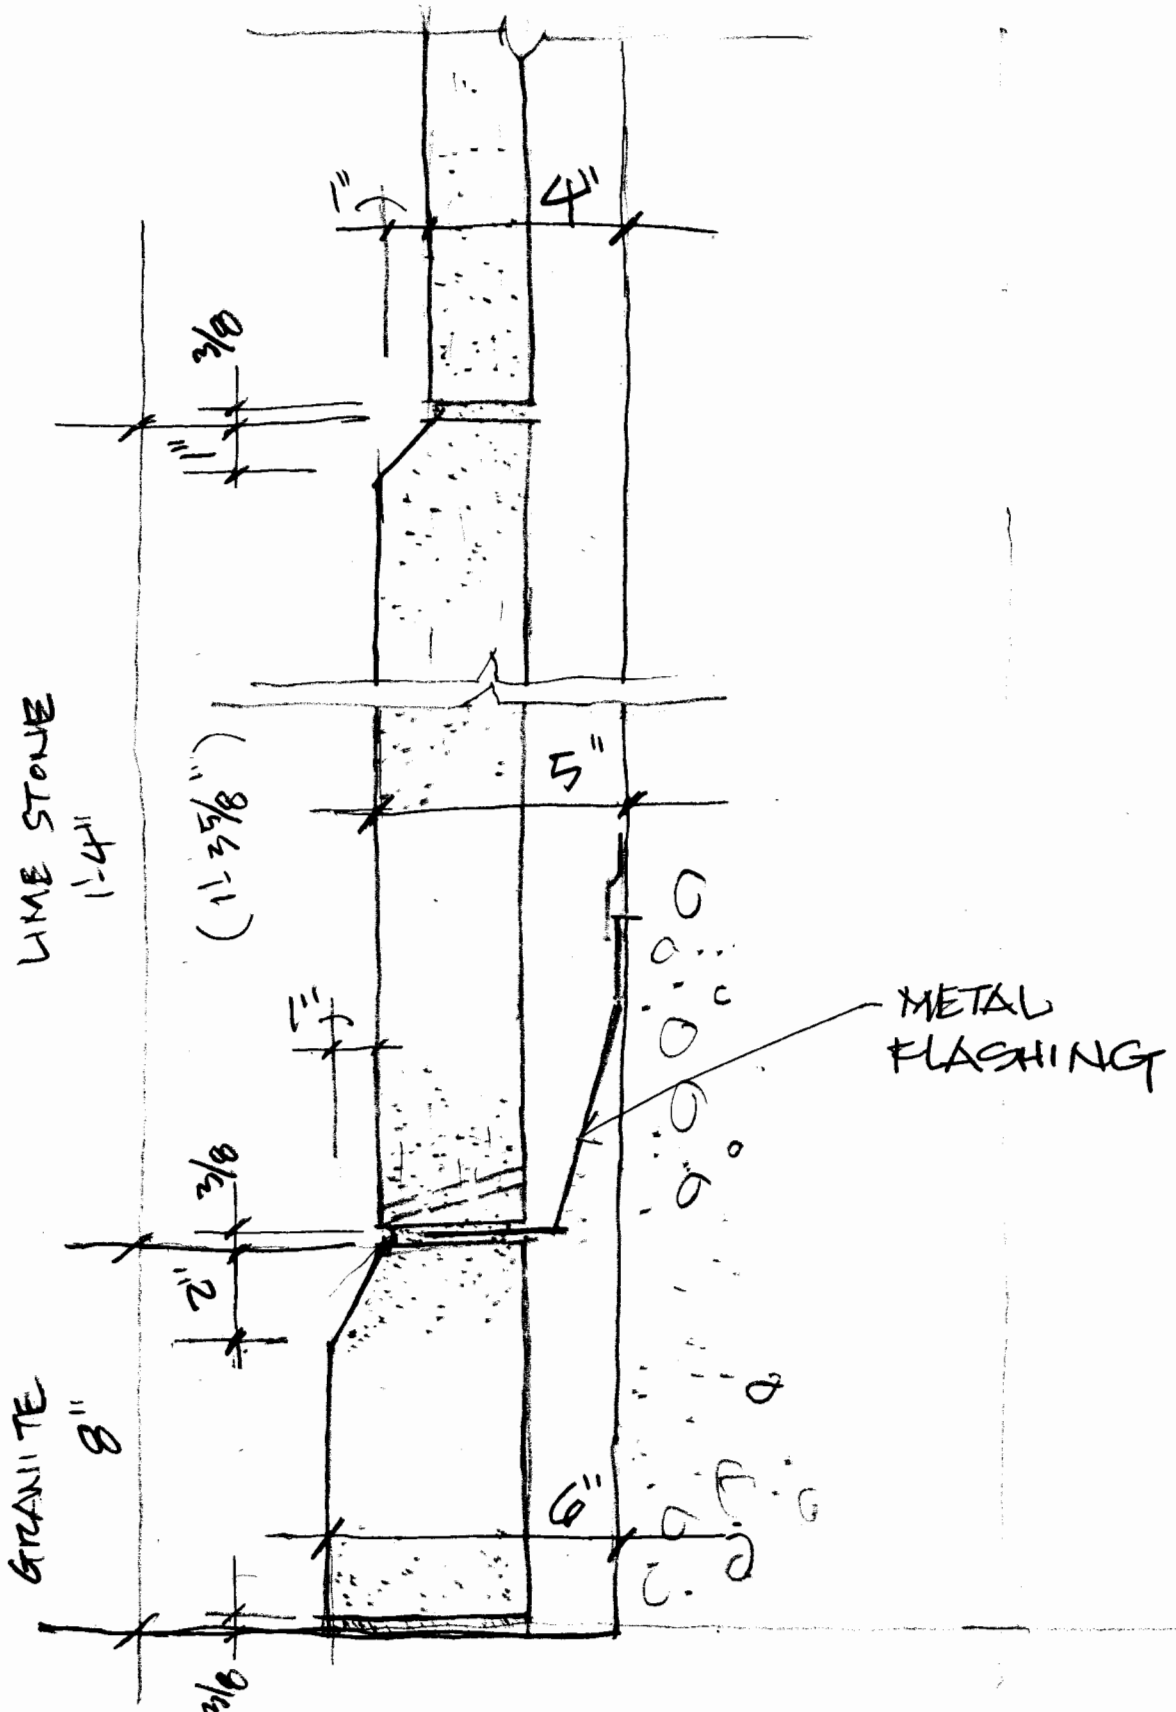

③ BASE DETAIL

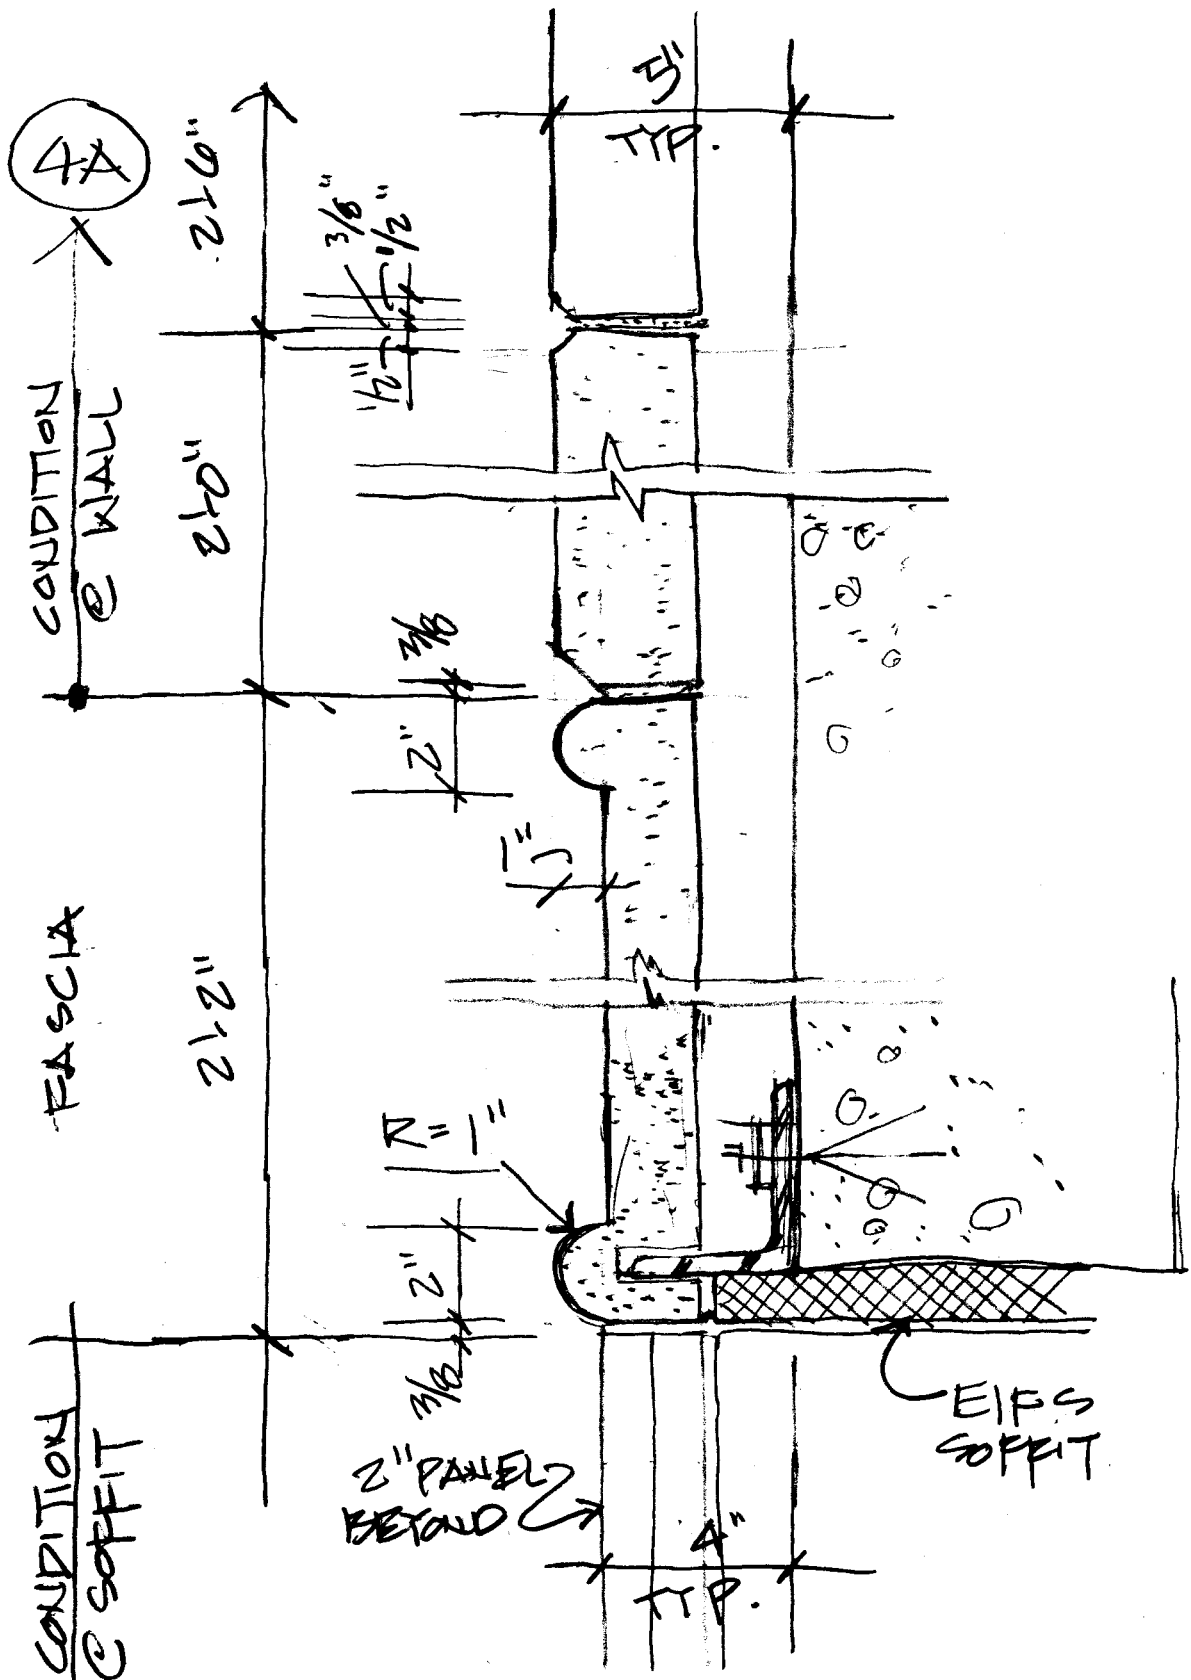

(4) FASCIA DETAIL

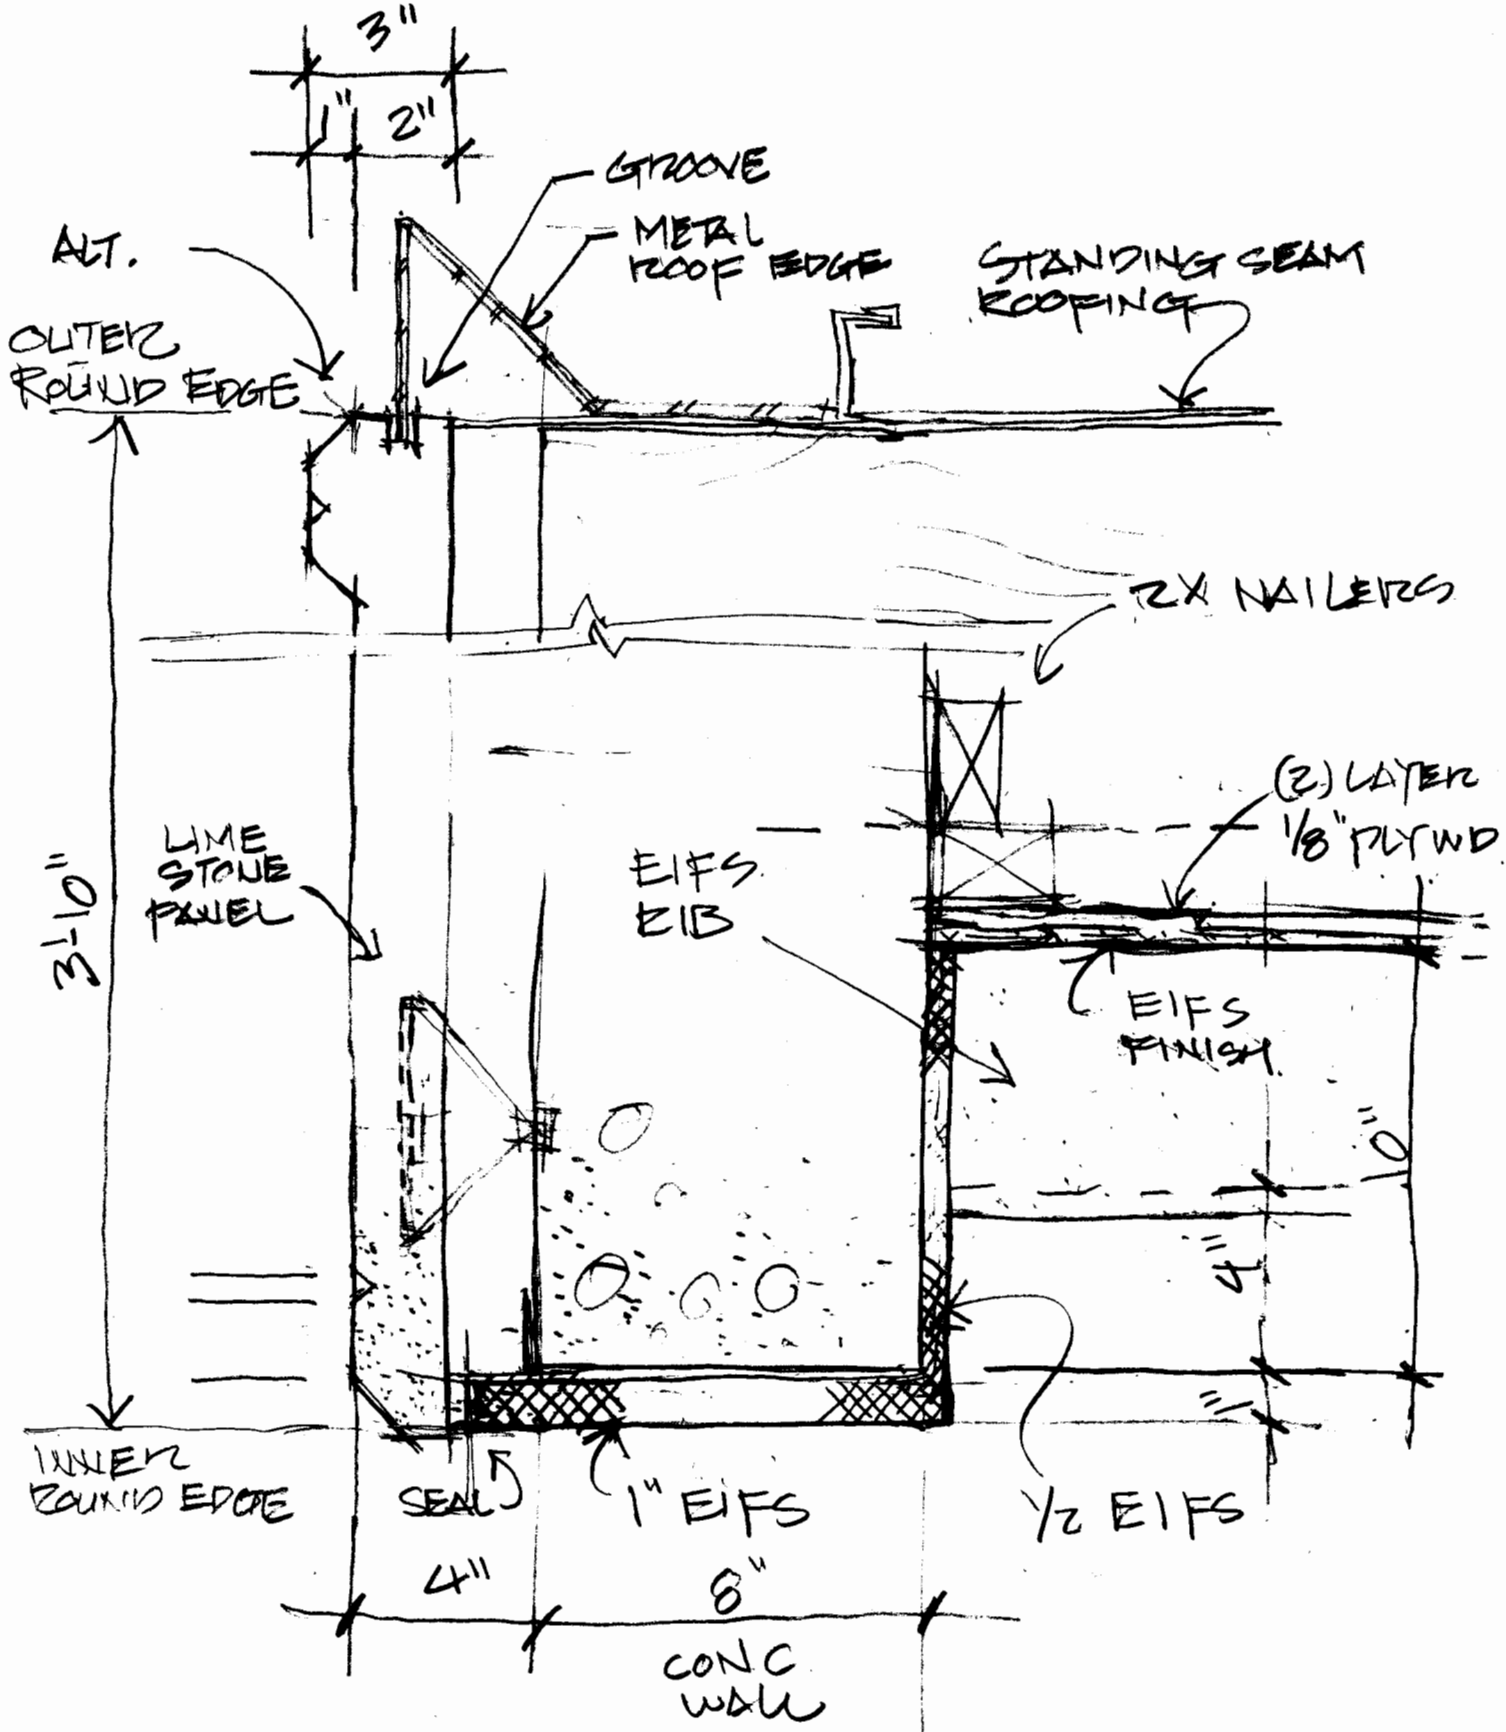

5 CORNER DETAIL

3"

REV-2 9/19/05